
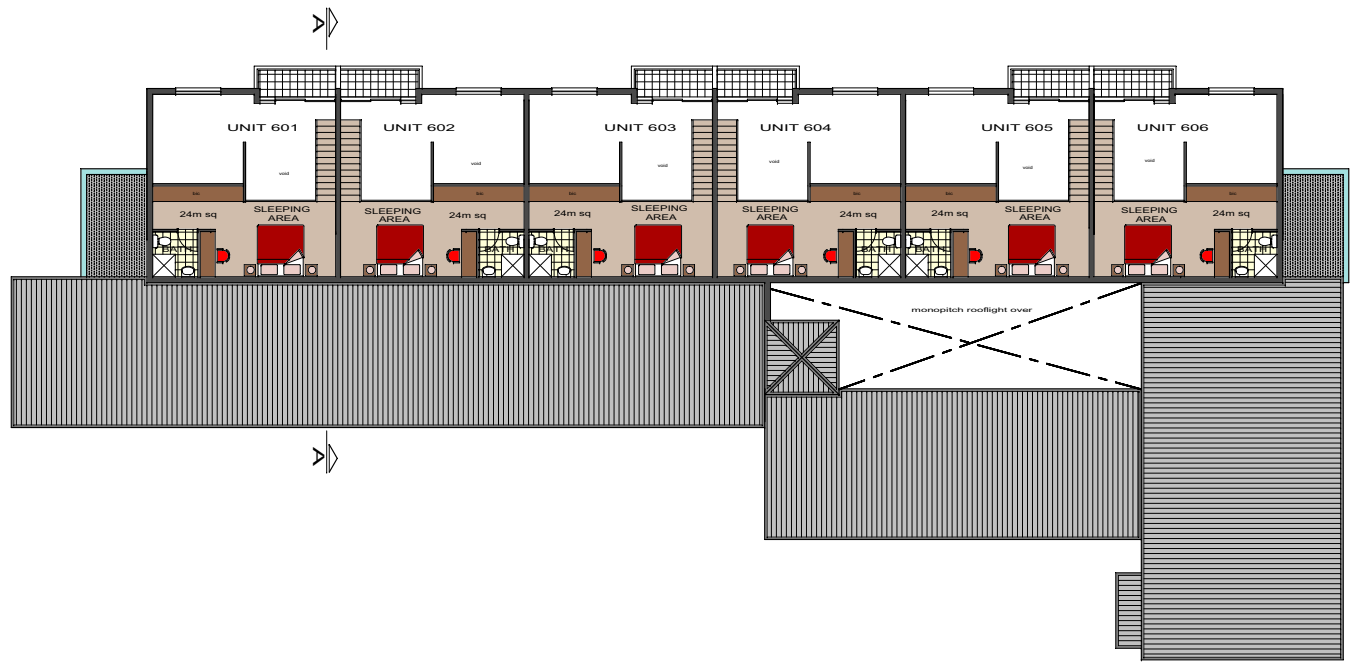


SITE BOUNDARY 23 280

SITE BOUNDARY 27 390

SITE BOUNDARY 30 700

SITE BOUNDARY 28 180

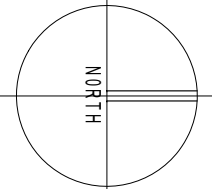

REVISIONS:			
REV.	DATE	DESCRIPTION	DRAWN



GORDON HART ARCHITECTS
 CHARLESTON PLACE
 LANE 14 WINDMILL ROAD, SPRUEWORTH
 PRETORIA • TEL: 0853-3951 FAX: + TEL: 074-8288

PROJECT DETAILS
 PROPOSED DEVELOPMENT
 ROSLYN ROAD
 RONDEBOSCH

DRAWING INFORMATION	
LOFT LEVEL PLAN	
DRAWN BY GORDON HART	DRAWING SCALE 1:100
DRAWN BY G.H/YM	REVISION NO.
DATE 08.02.2010	CHECKED BY PORTER HOUSE
PROJECT NO. 	CLIENT NO.

09:23:sk8

LOFT LEVEL FLOOR PLAN - 1:100

NOTE ALL SPACE ON THIS LEVEL IS MAZZANINE SPACE BEIN 25% OF AREA OF THE FLOOR BELLOW THUS NOT PART OF THE HABITABLE ROOM CALCULATION OR NUMBER OF STOREYS

SITE BOUNDARY 29 575

SITE BOUNDARY 41 880