
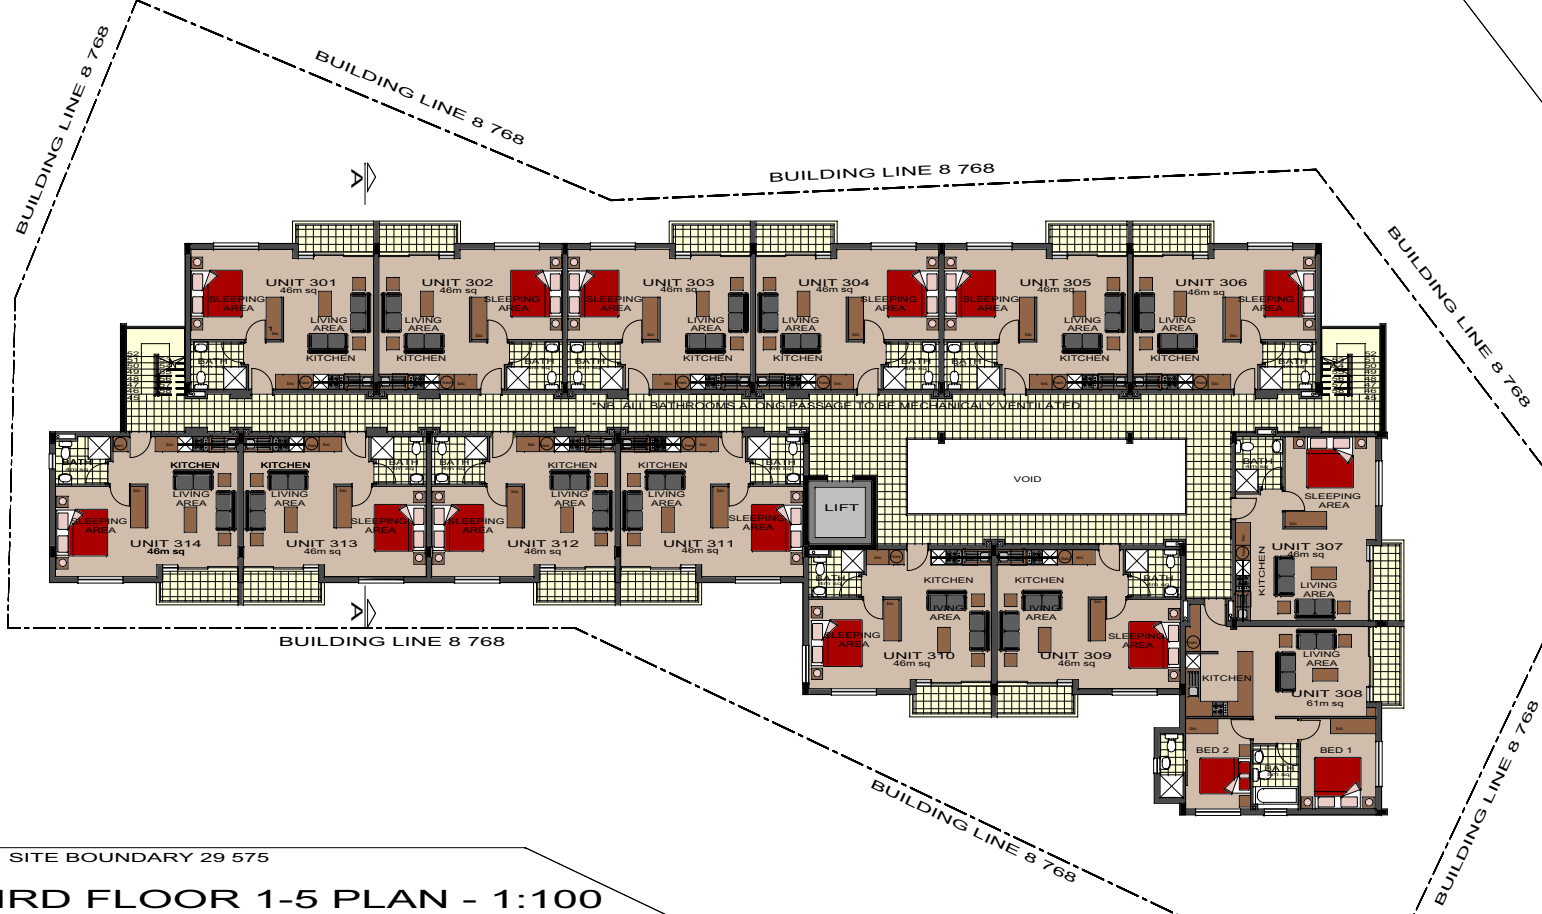


SITE BOUNDARY 23 280

SITE BOUNDARY 27 390

SITE BOUNDARY 30 700

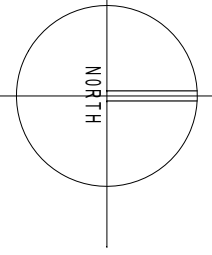

THIRD FLOOR 1-5 PLAN - 1:100

= 14 APARTMENTS
13 X BACHELOR
1 X 2 BED
= 16 HABITABLE ROOMS

UNIT	TYPE	PLANNING APPROVAL REFERENCE
301	46 sqm	1.1193
302	46 sqm	1.1192
303	46 sqm	1.1192
304	46 sqm	1.1192
305	46 sqm	1.1192
306	46 sqm	1.1192
307	46 sqm	1.1192
308	61 sqm	1.1192
309	46 sqm	1.1192
310	46 sqm	1.1192
311	46 sqm	1.1192
312	46 sqm	1.1192
313	46 sqm	1.1192
314	46 sqm	1.1192

REVISIONS:			
REV.	DATE	DESCRIPTION	DRAWN

RAWSON
Developers

GORDON HART ARCHITECTS

CHARLESTON PLACE
UNIT 14 WINDLES ROAD, ROSLYN WORTH
PHONE: +277 468-3921 FAX: +277 474-8285

PROJECT INFO:
PROPOSED DEVELOPMENT
ROSLYN ROAD
RONDIBOSCH, ERF 172962
FOR SAVANAH DANCER INVESTMENTS 33 (PTY) LTD.

DRAWING INFO:
FLOORS 1 - 5 TYPICAL PLAN

DRAWN BY GORDON HART	DRAWING SCALE 1:100
CHECKED BY G.H.Y.M	APPROVED BY
DATE 04.02.2010	OWNER TITLE ROSLYN ROAD
SCALE AS SHOWN	CHECK DATE

09:23:sk4